


ST MARY THE VIRGIN BAMPTON

PROPOSED NEW PANEL TO MATCH  
THE EXISTING CASE IN OAK

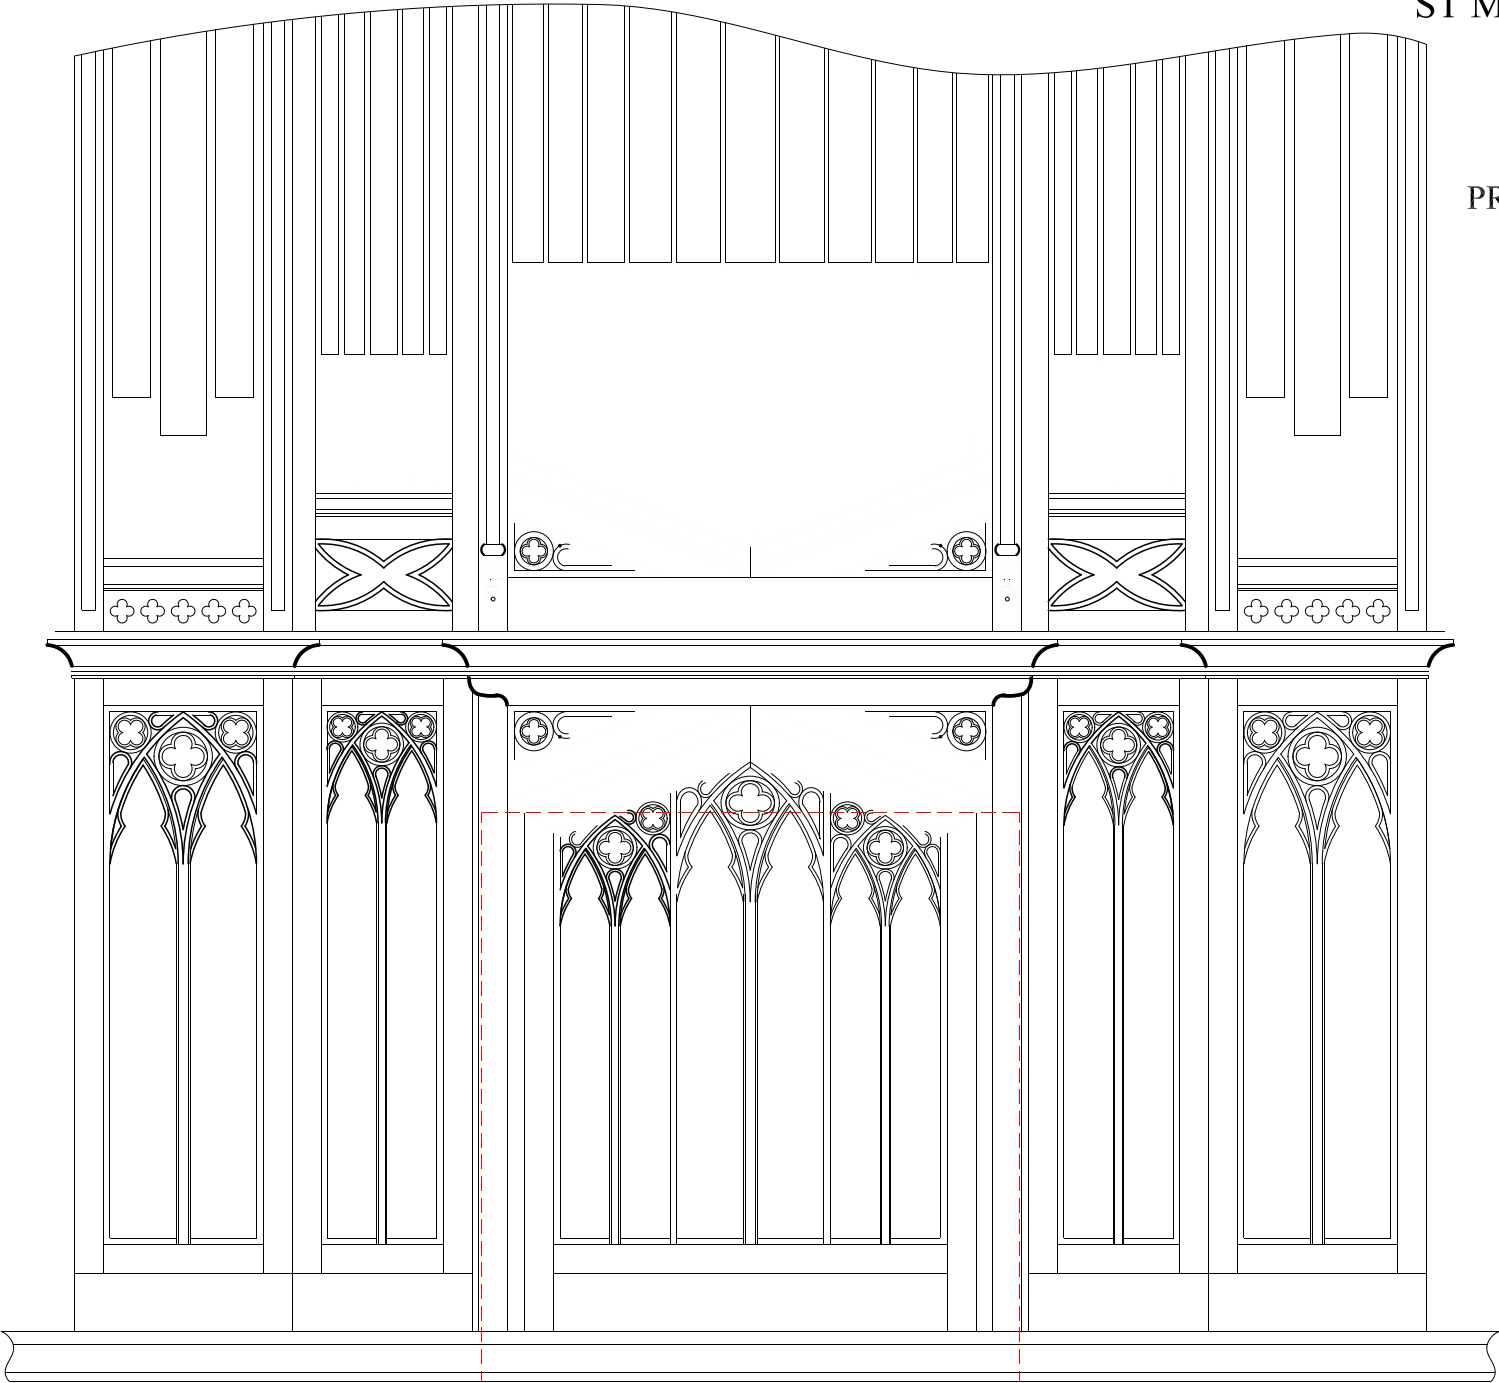

NEW PANEL TO MATCH 1812 WORK

OUTLINE OF MOBILE CONSOLE

NEW PANEL TO MATCH 1812 WORK

<b>PETER COLLINS LTD</b> ORGANBUILDERS	
42 PATE ROAD MELTON MOWBRAY	
LEICESTERSHIRE LE13 0RG UK	
TEL +44 (0)1664 410555 FAX +44 (0)1664 410535	
EMAIL <a href="mailto:enquiries@petercollinsltd.com">enquiries@petercollinsltd.com</a> <a href="http://www.petercollinsltd.com">www.petercollinsltd.com</a>	
SCALE 1 : 20	0.5 metre
DRAWN PC PROPOSAL 1	DATE 05 / 011 / 2014